


FURNITURE LEGEND

- WS- WORKSTATION TYPE REFER TO IA970 SERIES
- PB- POWER BLADE, REFER TO IA970 SERIES
- S- STORAGE TYPE REFER TO FF&E SCHEDULE
- T- TABLE TYPE REFER TO FF&E SCHEDULE
- C- CHAIR TYPE REFER TO FF&E SCHEDULE
- L0- FEATURE FLOOR, TABLE or PENDANT LIGHT REFER TO FF&E SCHEDULE
- CR- CHAIR REUSE
- TR- TABLE REUSE
- SR- STORAGE REUSE
- WR- WORKSTATION REUSE
- E- EXISTING FURNITURE IN EXISTING LOCATION

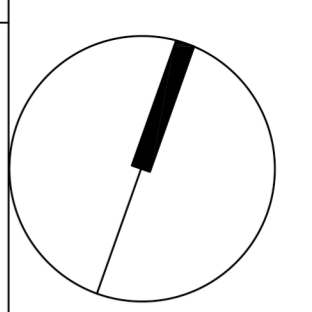


KEY PLAN

CONSTRUCTION

Rev.	Date	Description	Dr.	Chk.
01	31.08.12	ISSUED FOR CONSTRUCTION	KR	DT
02	19.11.12	EXECUTIVE TABLE & CHAIRS ADDED	KR	SX

- FULL HEIGHT JOINERY
- PART HEIGHT JOINERY
- NOT IN SCOPE

- FURNITURE NOTES**
1. FURNITURE PLANS TO BE READ IN CONJUNCTION WITH FF&E SCHEDULE, AND FINISHES SCHEDULE.
 2. HEAD CONTRACTOR TO CONFIRM AVAILABILITY OF ALL FURNITURE FINISHES ON PLACEMENT OF ORDERS. FINISHES SAMPLE TO BE PROVIDED FOR APPROVAL BY THE DESIGNER AND KEPT ON SITE FOR REFERENCE.
 3. HEAD CONTRACTOR TO COORDINATE PLACEMENT OF ALL LOOSE FURNITURE AND REMOVAL OF ALL PROTECTIVE COVERING.
 4. OPERATIONAL AND CARE MANUALS ARE TO BE PROVIDED FOR ALL FURNITURE AND ASSOCIATED FINISHES BY SUPPLIERS. THE HEAD CONTRACTOR IS TO COLLECT THIS INFORMATION AND PRODUCE A FOLDER FOR THE FACILITIES STAFF AT EACH SITE.
 5. HEAD CONTRACTOR TO COORDINATE SERVICES CONTRACTORS WITH FURNITURE INSTALLATIONS WHERE THEY REQUIRE SERVICE RETICULATION.
 6. HEAD CONTRACTOR TO ALLOW TO REMOVE ALL PROTECTIVE COVERING, PLACE AND ATTACH TO SERVICES ALL WHITE GOODS. ALL DIRECTION MANUALS FOR WHITE GOODS TO BE PLACED IN THE CARE MANUAL AND PRESENTED TO CLIENT AT COMPLETION OF THE FITOUT.
 7. WORKSTATIONS, TABLES & OFFICE FURNITURE TO BE CLEANED AFTER REMOVAL OF PROTECTIVE COVERING.
 8. ALL WORKSURFACES AND TABLES TO BE LEVELLED DURING INSTALLATION TO SUIT ON SITE FLOOR CONDITIONS.
 9. WHERE LOOSE FURNITURE ITEMS INVOLVE USER OPERATION I.E. TASKCHAIRS, FLIP TABLES, THE SUPPLIER IS TO PROVIDE A TRAINING SESSION FOR STAFF AT ALL SITES TO DEMONSTRATE THE PRODUCT OR ADJUST TO SUIT THE USER.
 10. ALL KEYS TO STORAGE ITEMS ARE TO BE GIVEN TO HEAD CONTRACTOR AND HANDED TO CLIENT AT THE COMPLETION OF THE FITOUT.
 11. FOR COMMS ROOMS REFER TO SERVICES CONSULTANTS DOCUMENTS FOR LAYOUTS AND SPECIFIC REQUIREMENTS.

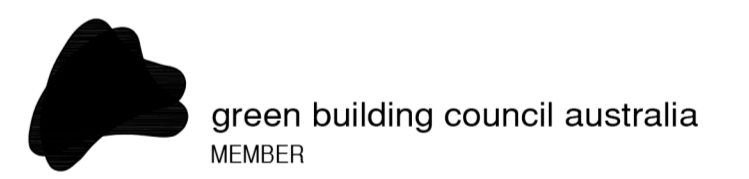

HBO+EMTB
 HBO EMTB Interiors (NSW) Pty Ltd.
 ABN 47 003 507 622

Level 3
 75 Elizabeth Street
 Sydney NSW 2000 Australia
 GPO Box 3948
 Sydney NSW 2001 Australia
 Tel: (02) 8226 2000
 Fax: (02) 8226 2001
 mail@hboemt.com

Architecture
 Interior Design
 Urban Design
 Landscape Design
 Workspace Solutions
 Heritage
 Planning

QBE

QBE Parramatta
 60 Station Street
 Parramatta NSW 2150

**FURNITURE PLAN
 LEVEL 06**

File Ref: C:\Users\jplac\Desktop\60 Station ST ECLIPSE-PARRA - IA-506 FURNITURE PLAN.dwg

Scale: 1:100 @ A1

Job No:	Drawing No:	Rev:
SYI-2631	IA.506	02

All dimensions subject to on site verification prior to execution of work. Figured dimensions shall be taken in preference to scaling. All rights reserved © COPYRIGHT of Hoadley Budge Olphert & Edwards Madigan Torzillo Briggs and associated companies 2011

Thursday, October 17, 2013