



## FURNITURE LEGEND

- WS- WORKSTATION TYPE REFER TO IA970 SERIES
- PB- POWER BLADE, REFER TO IA970 SERIES
- S- STORAGE TYPE REFER TO FF&E SCHEDULE
- T- TABLE TYPE REFER TO FF&E SCHEDULE
- C- CHAIR TYPE REFER TO FF&E SCHEDULE
- LO- FEATURE FLOOR, TABLE or PENDANT LIGHT REFER TO FF&E SCHEDULE
- CR- CHAIR REUSE
- TR- TABLE REUSE
- SR- STORAGE REUSE
  WR- WORKSTATION REUSE
- E- EXISTING FURNITURE IN EXISTING LOCATION

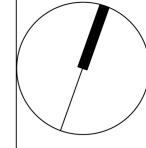

KEY PLAN

## CONSTRUCTION

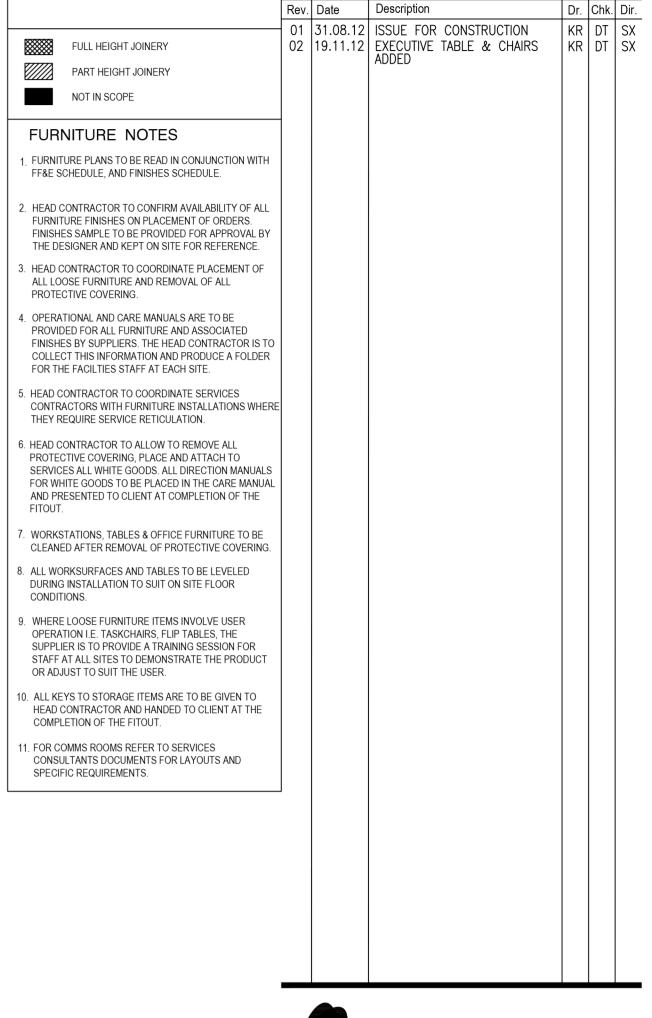

HBO EMTB Interiors (NSW) Pty Ltd. ABN 47 003 507 622

iors HBO+EMTB

green building council australia

_evel 3	- 1		ı	Ard	chitectur
75 Elizabeth Street	+	+	+	Interi	or Desig
Sydney NSW 2000 Australia	i		•	Urba	ın Desig
GPO Box 3948	+		L	andscap	e Desig
Sydney NSW 2001 Australia		1	Wo	rkspace	Solution
Tel: (02) 8226 2000		+			Heritag
Fax: (02) 8226 2001	1	1			Plannin
mail@hboemtb.com	$\top$	$\top$			

QBE

QBE Parramatta 60 Station Street Parramatta NSW 2150

## FURNITURE PLAN LEVEL 07

File Ref:	ydesc\Desktop\60 Station ST ECLIPSE\PARRA - IA-507	FURNITURE PLAN.dwg
Scale: 1:100	@ A1	
Job No:	Drawing No:	Rev:
SYI-2631	IA.507	02
All dimensions subje	ect to on site verification prior to excecut	ion

All dimensions subject to on site verification prior to excecution of work. Figured dimensions shall be taken in preference to scaling.

All rights reserved. © COPYRIGHT of Hoadley Budge Olphert & Edwards Madigan Torzillo Briggs and associated companies 2011